

ALRESFORD & DISTRICT COMMUNITY CENTRE - 7 West Street, Alresford SO24 9AG


FIRE EMERGENCY PLAN - In Case of Emergency Dial 999

SECOND FLOOR

← Primary Exit Route

 Fire Extinguisher Locations

 Manual Call Point Locations

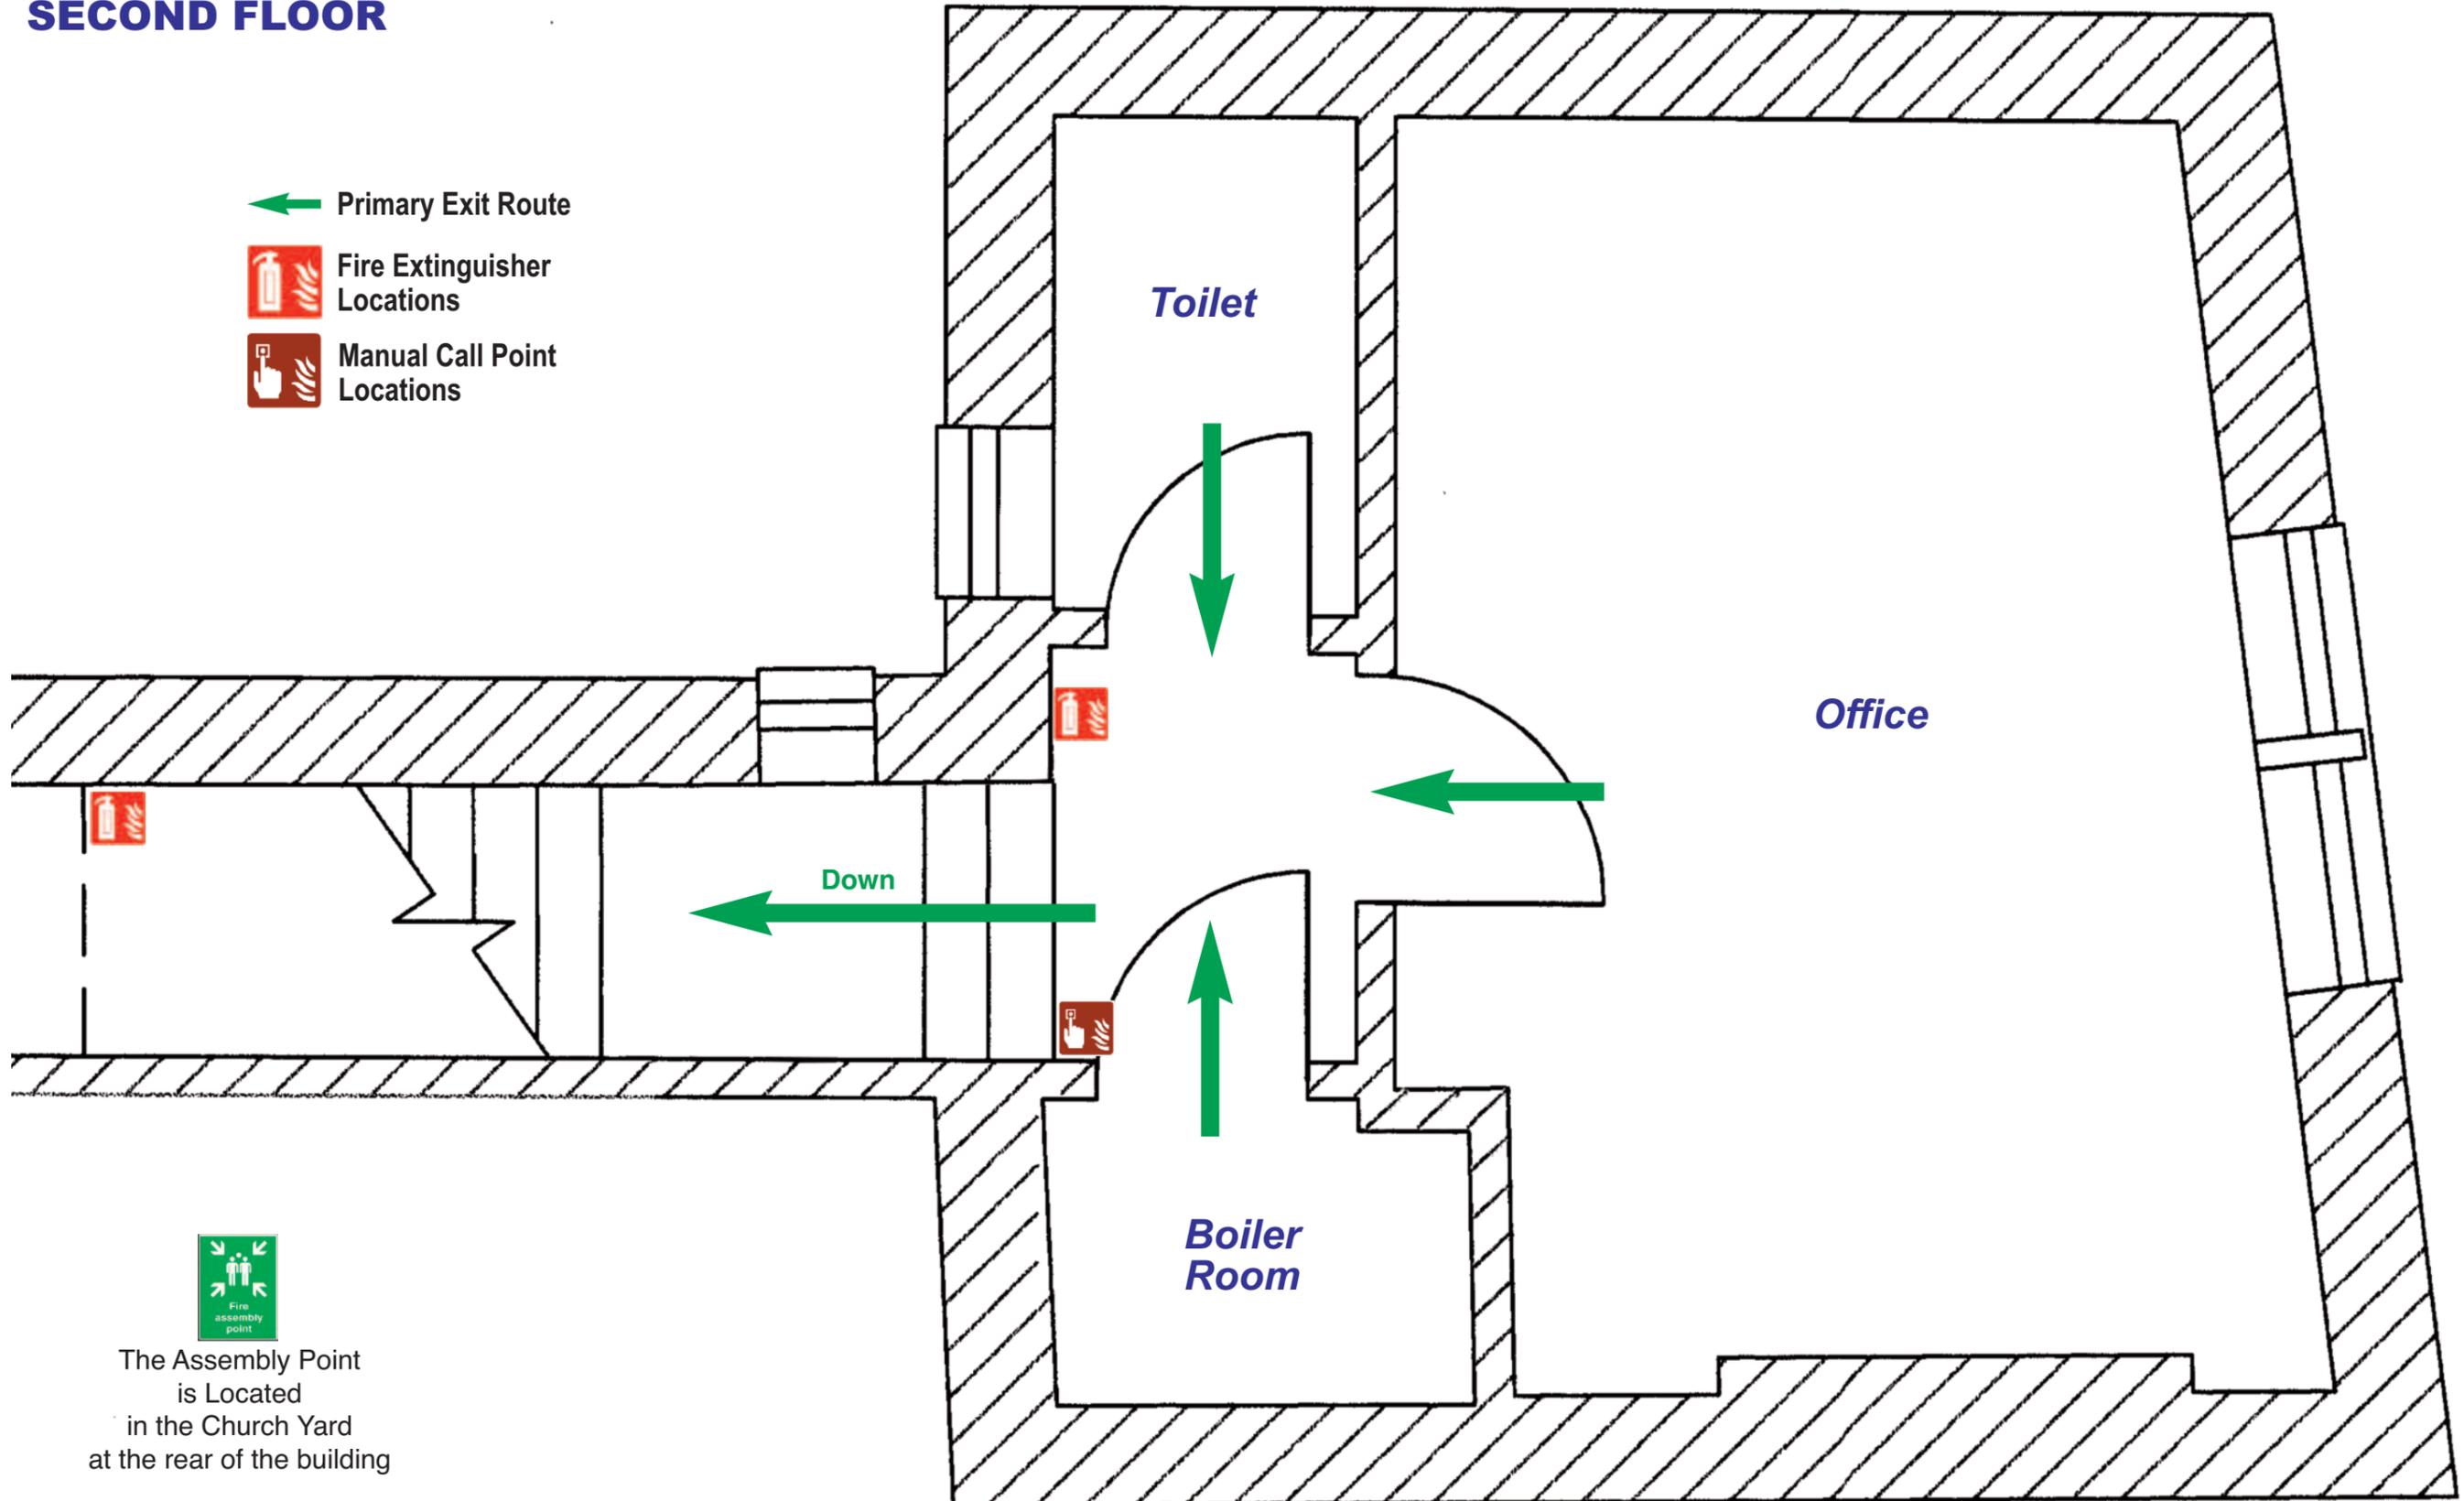

The Assembly Point is Located in the Church Yard at the rear of the building