


ALRESFORD & DISTRICT COMMUNITY CENTRE
7 West Street, Alresford SO24 9AG

FIRE EMERGENCY PLAN - In Case of Emergency Dial 999

GROUND FLOOR

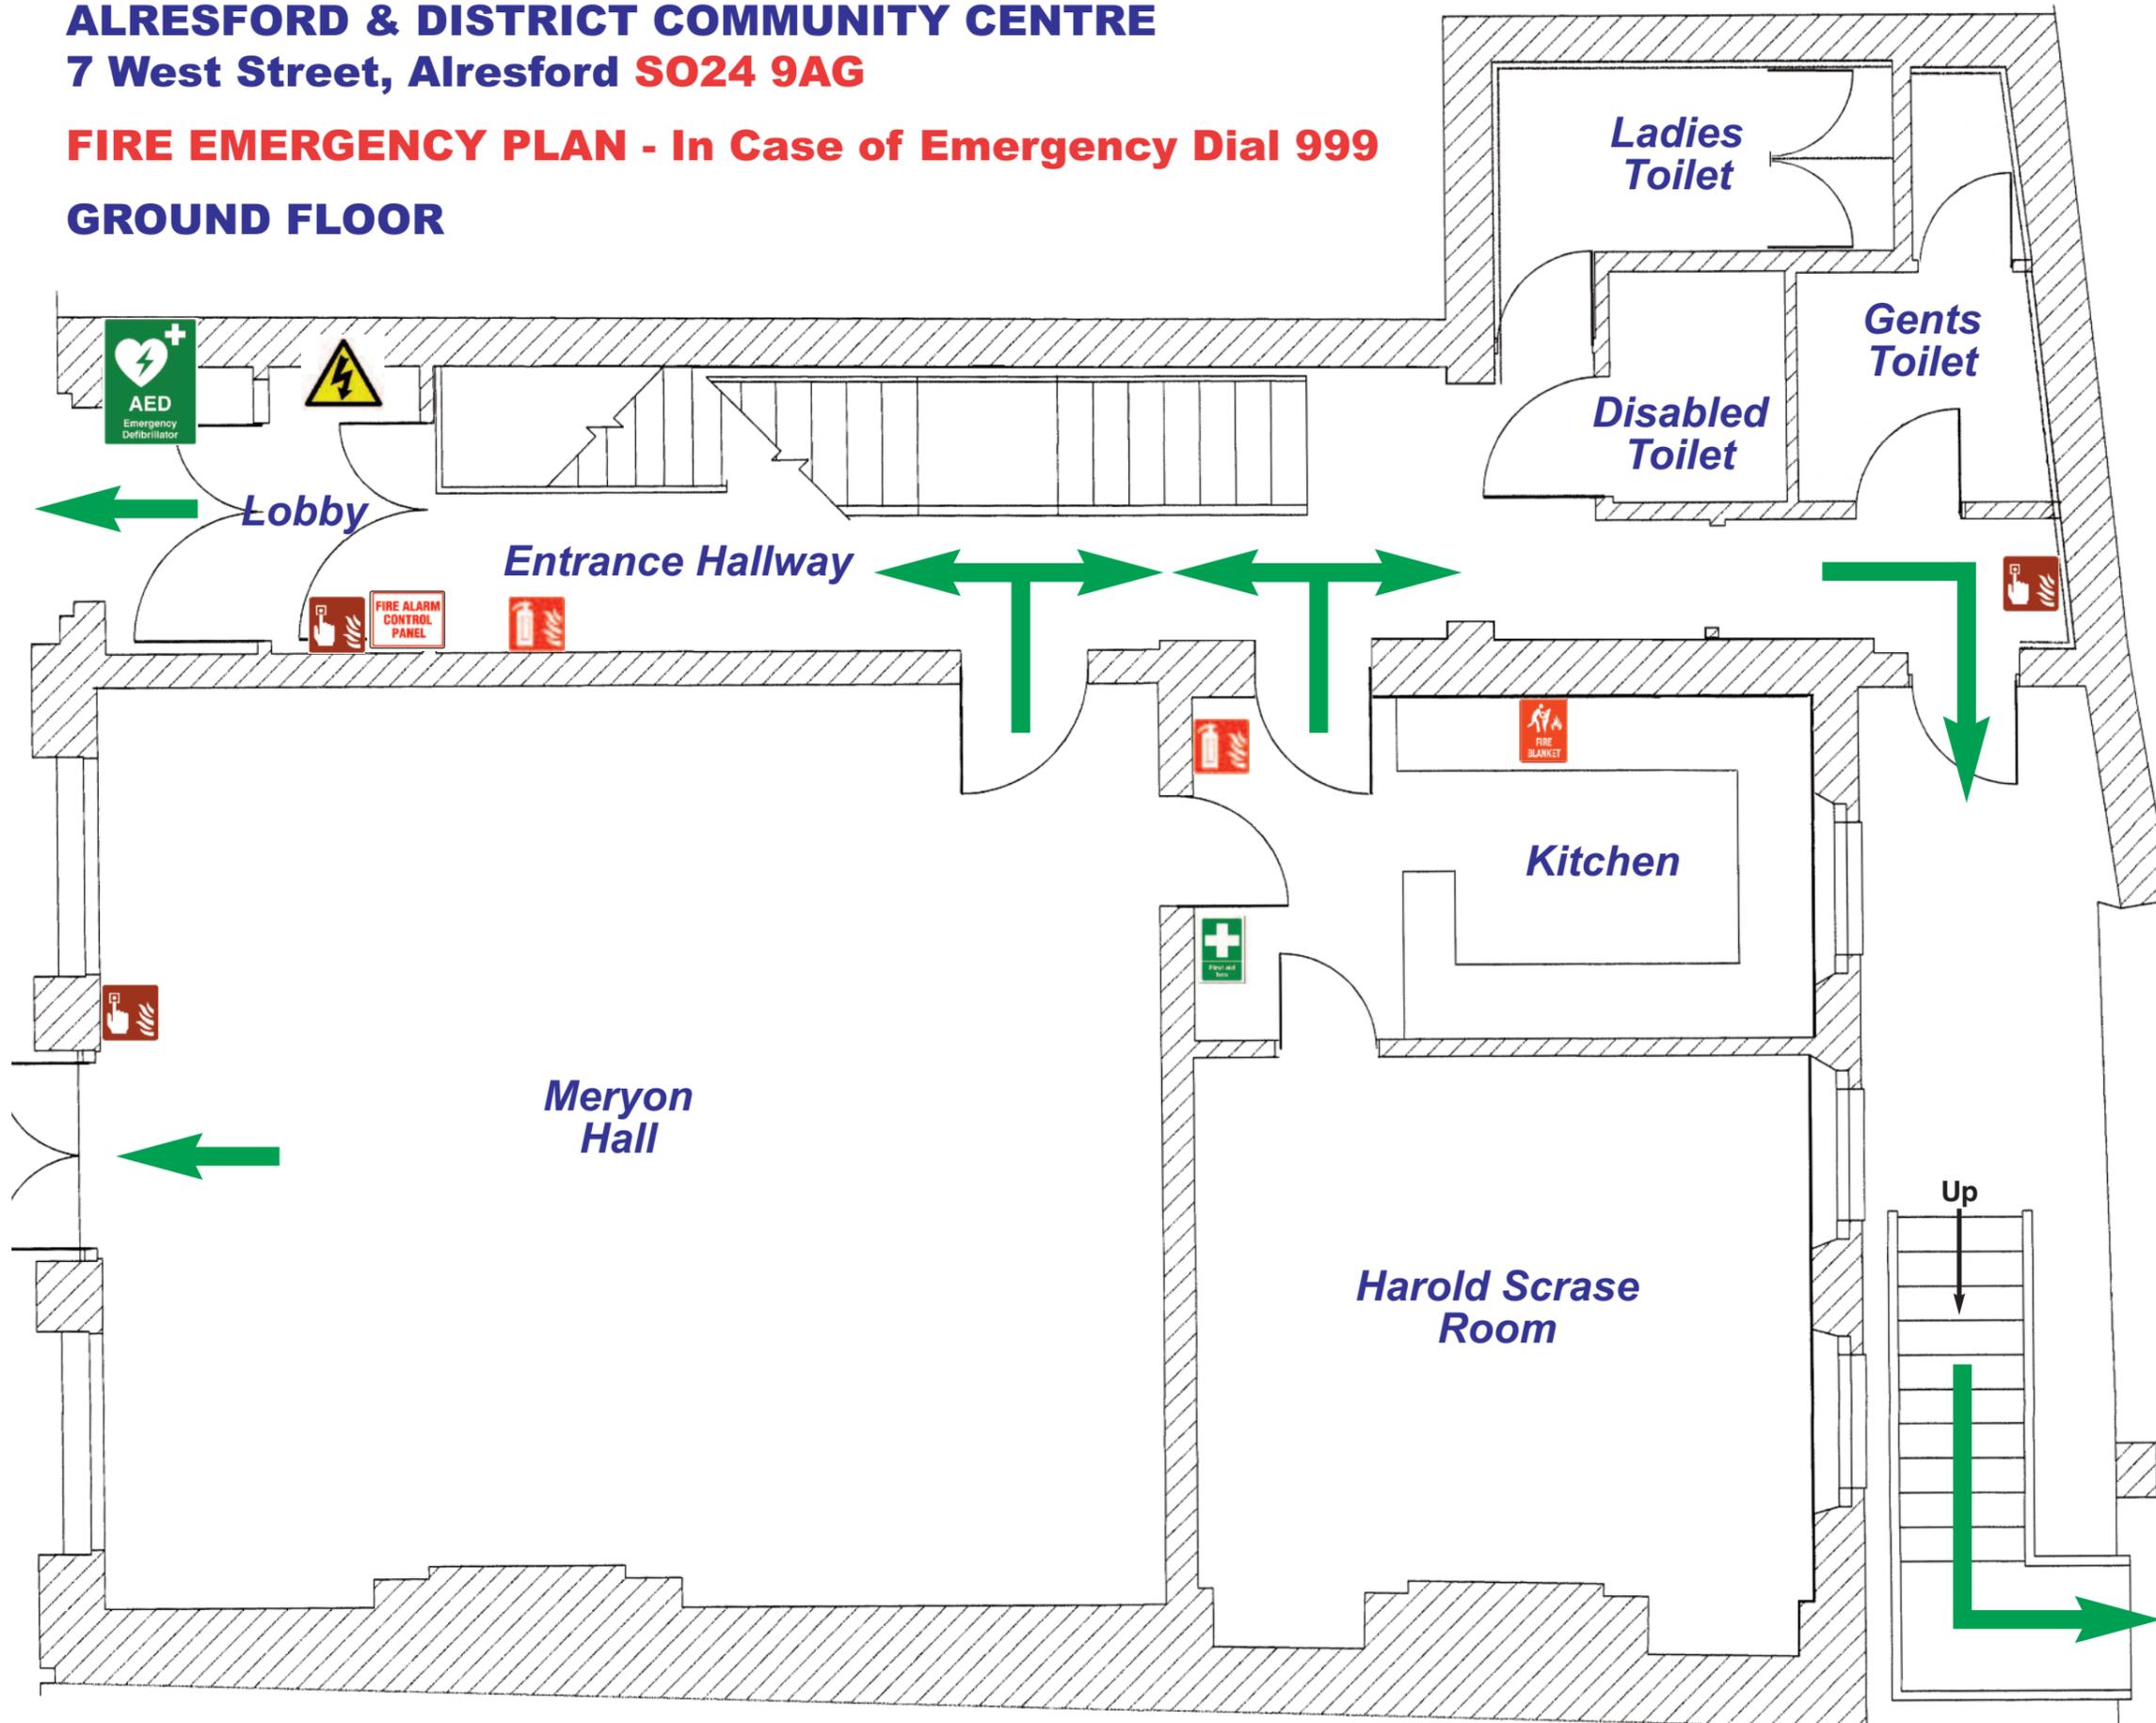

- Primary Exit Route
- Fire Extinguisher Locations
- Manual Call Point Locations
- Fire Blanket Locations
- Fire Alarm Panel
- Public Access Defibrillator (PAD)
- First Aid Box
- Electric Mains Isolator

The Assembly Point is Located in the Church Yard at the rear of the building