


ALRESFORD & DISTRICT COMMUNITY CENTRE
7 West Street, Alresford SO24 9AG

FIRE EMERGENCY PLAN - In Case of Emergency Dial 999

BASEMENT

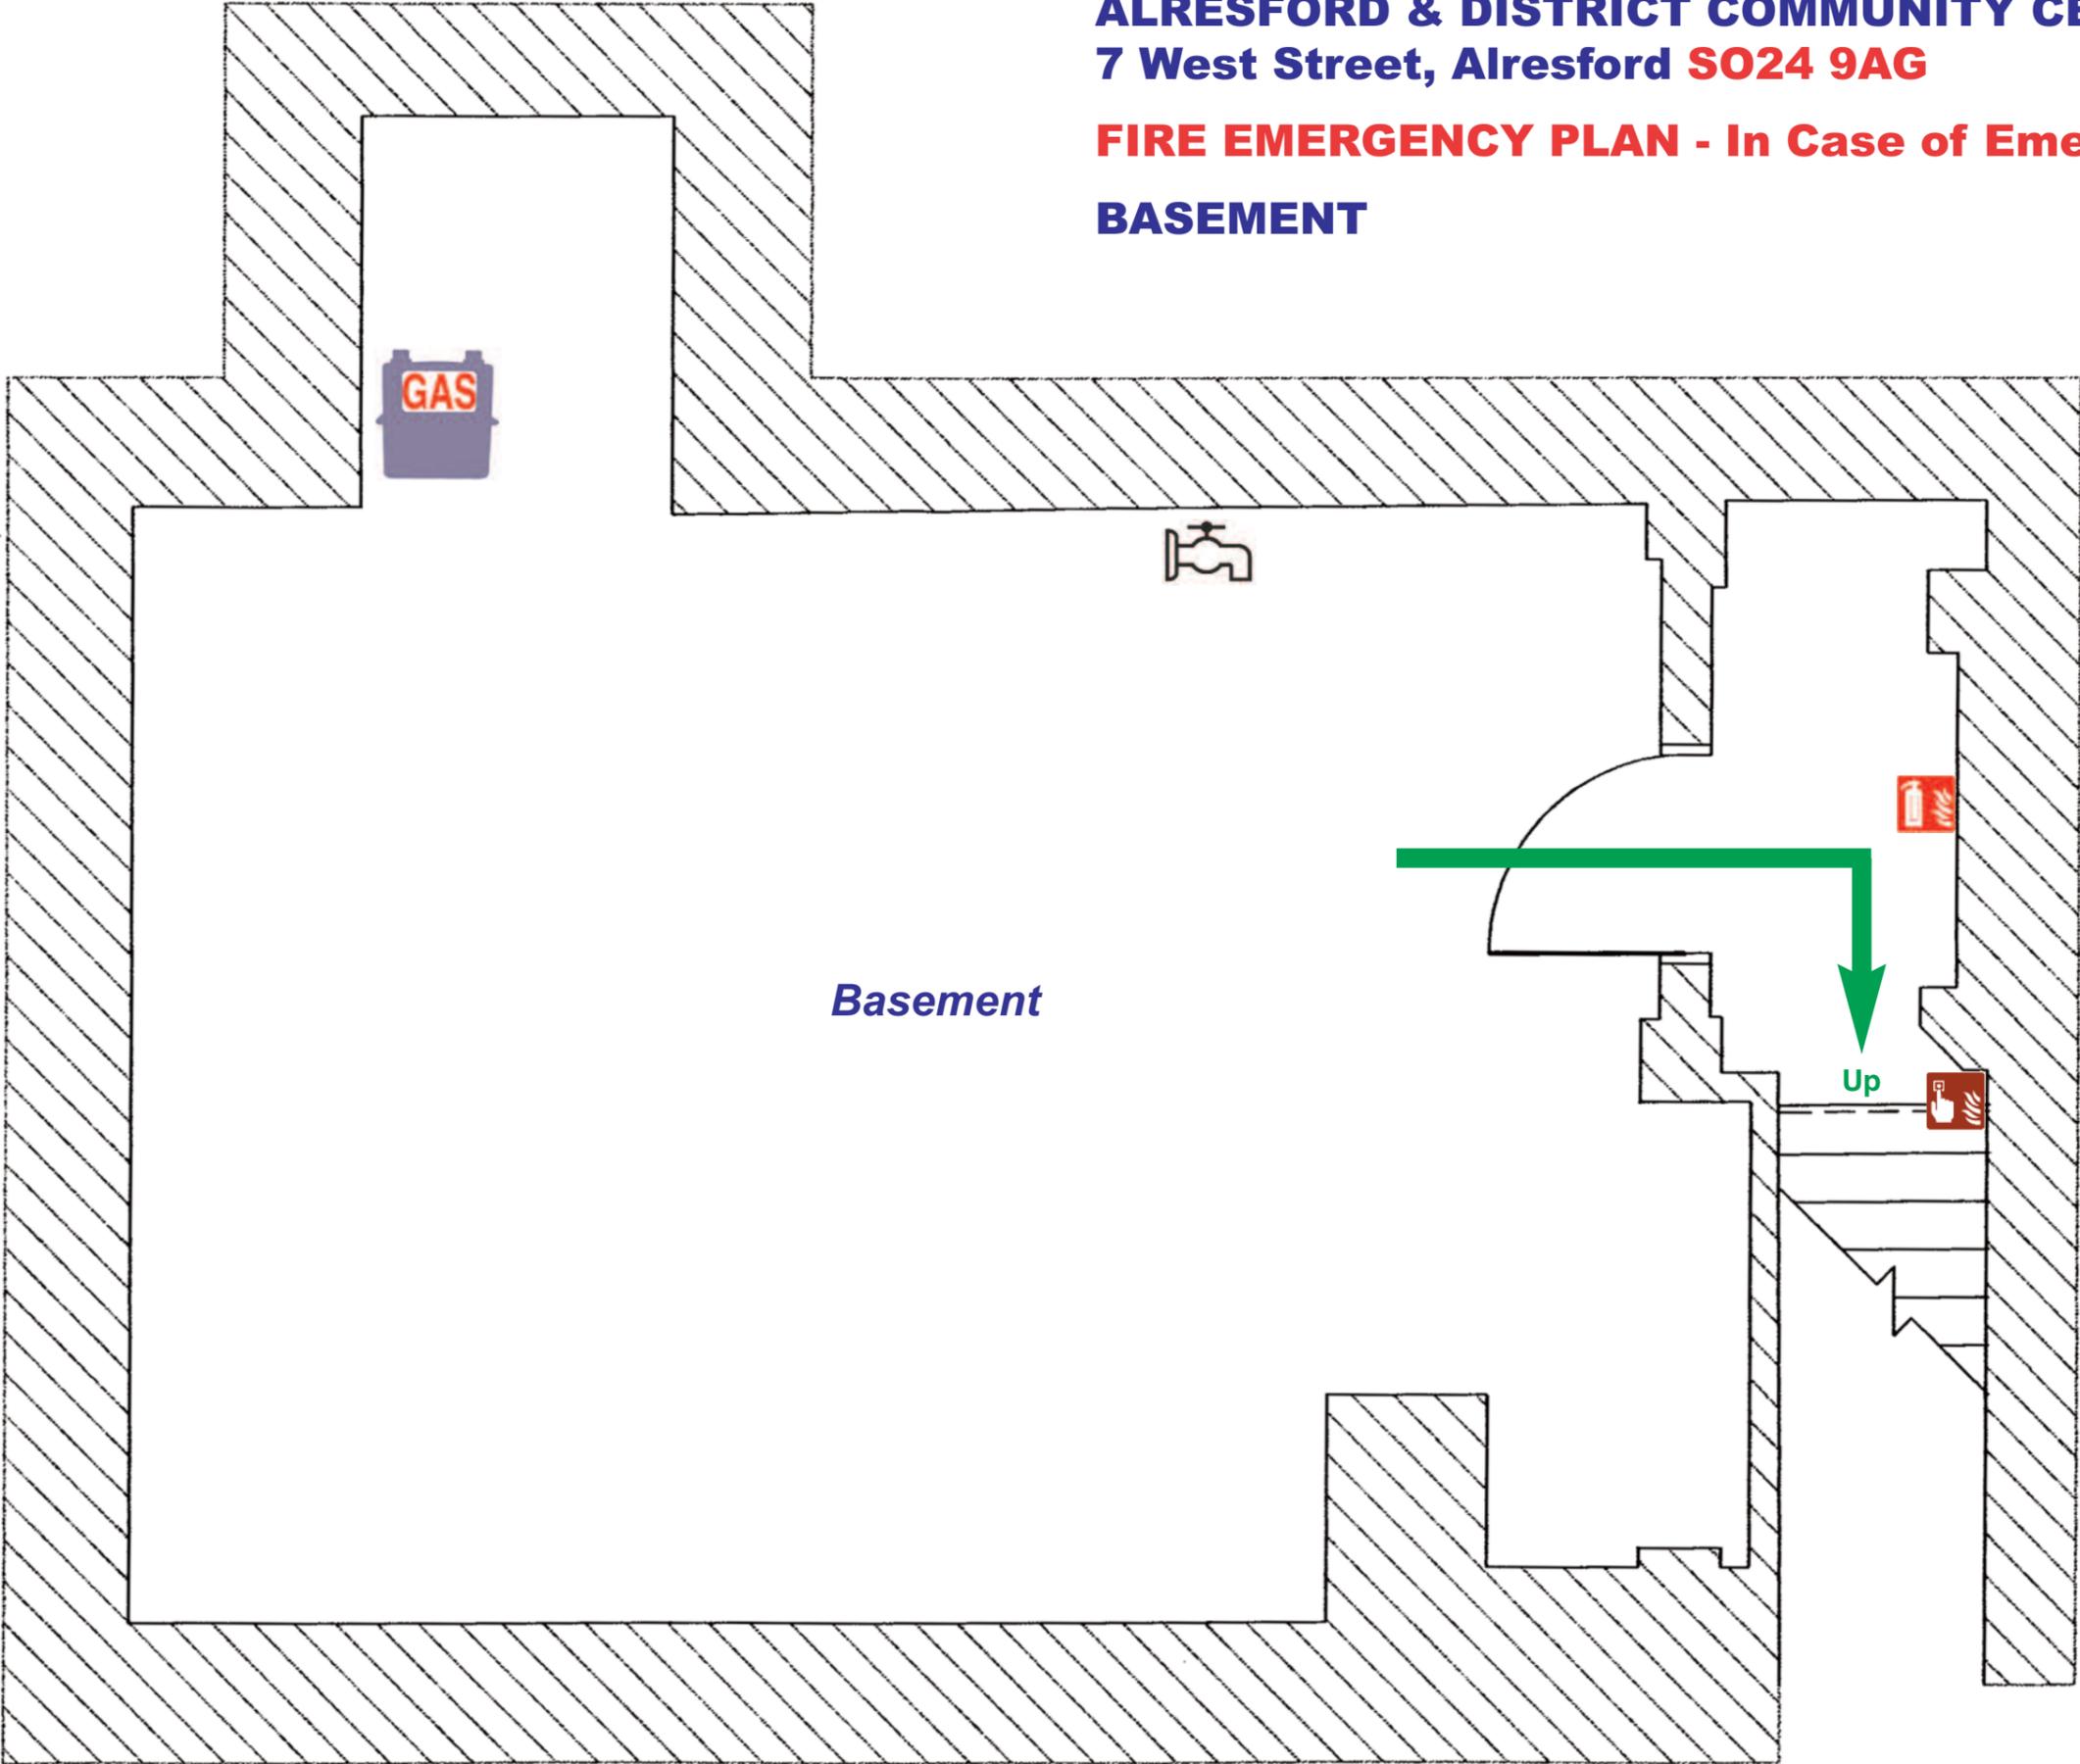

-  Primary Exit Route
-  Fire Extinguisher Locations
-  Manual Call Point Locations
-  Mains Gas Inlet and Meter
-  Water Mains Shut Off Valve



The Assembly Point is Located in the Church Yard at the rear of the building